
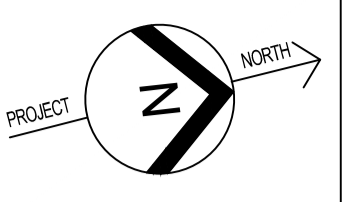


NOTES:

- 1.0 GENERAL**
- 1.1 THIS DRAWING IS TO BE READ IN CONJUNCTION WITH ALL OTHER DISCIPLINE DRAWINGS.
 - 1.2 REFER TO CE-1200 SERIES OF DRAWINGS FOR CIVIL DESIGN ELEMENTS.
 - 1.3 THIS GENERAL ARRANGEMENT PLAN IS TO PROVIDE AN OVERVIEW LAYOUT ONLY. REFER TO OTHER DRAWINGS FOR DETAILS OF EACH DESIGN ELEMENT.
 - 1.4 CONTRACTOR TO CONFORM TO ALL REQUIREMENTS SET OUT IN THE CONSENT CONDITIONS.
 - 1.5 SOFT MATERIAL ALONG SIDE THE PIPELINES IN THE ACCESS ROAD SHALL BE REMOVED AND REPLACED WITH A FIRM ROAD SURFACE FOR CONSTRUCTION TRAFFIC. THE ROAD SURFACE SHALL BE MONITORED DURING CONSTRUCTION AND REPLACED AS REQUIRED

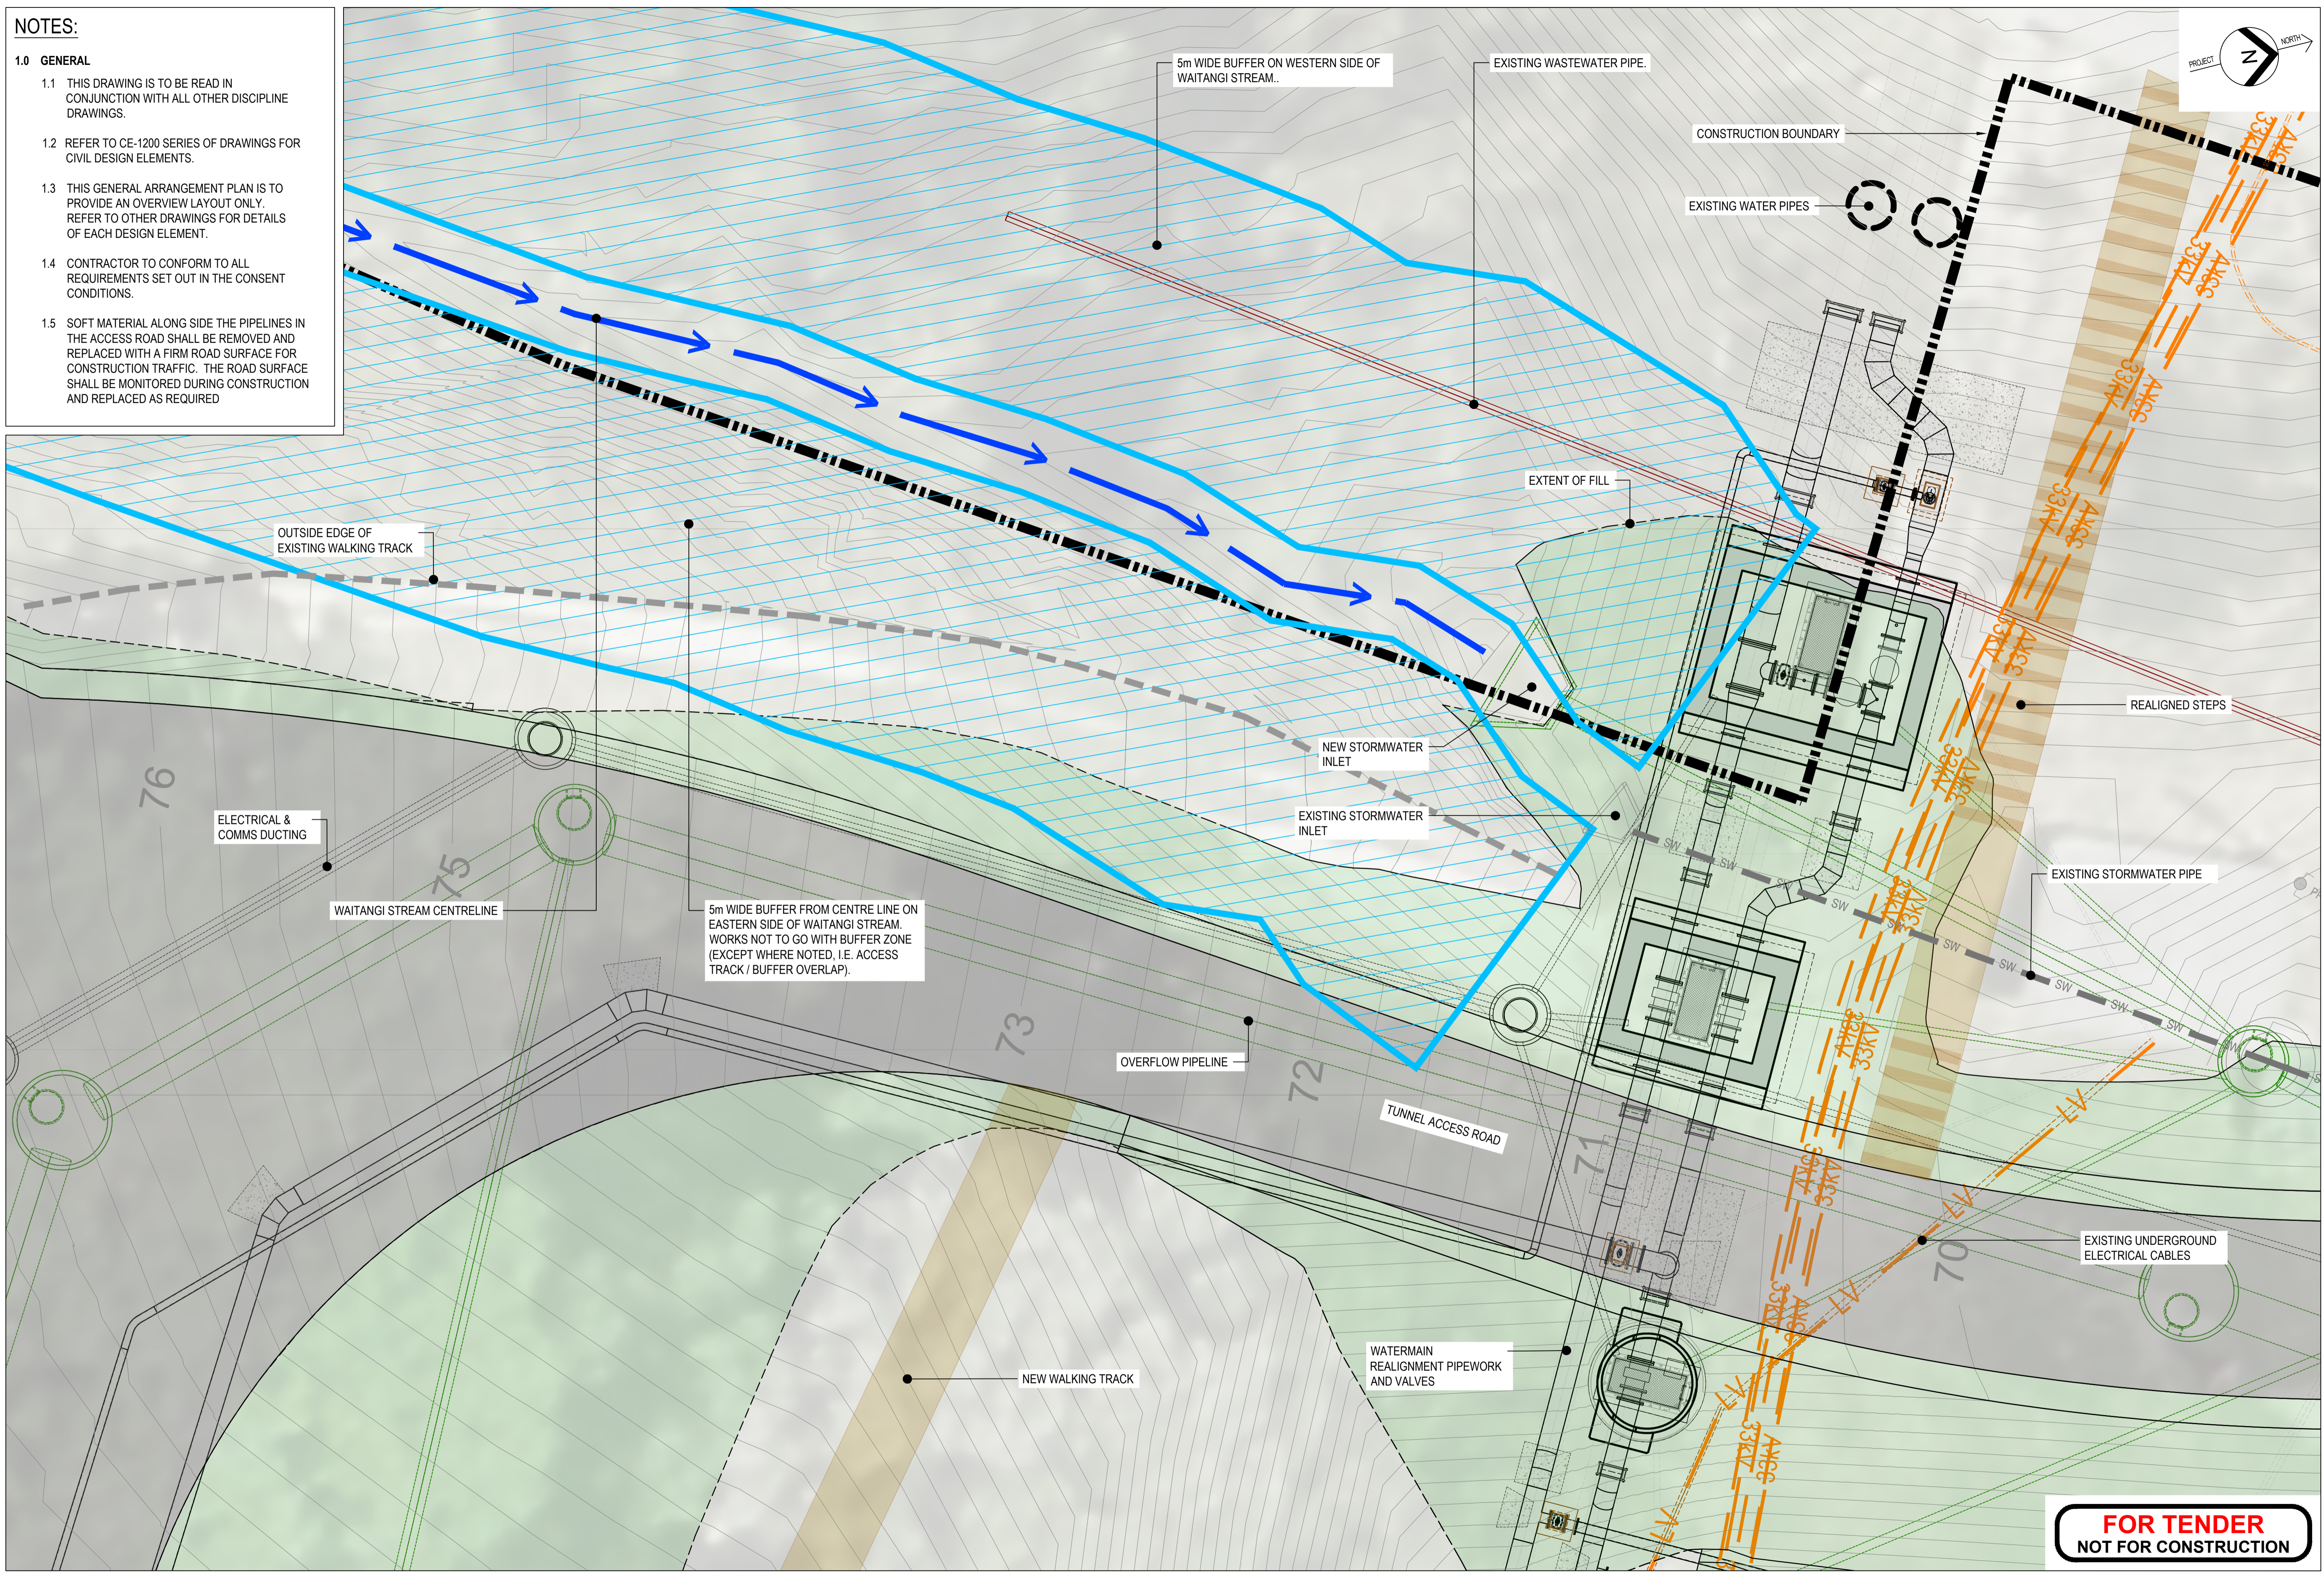

**FOR TENDER
NOT FOR CONSTRUCTION**

No.	Revision	By	Chk	Appd	Date
0	ISSUE FOR TENDER	RM	DJB	DS	18.09.19

Drawing Originator:

Original Scale (A1)	Design	A.GARDNER	26.04.19	Approved For Construction*
1:50	Drawn	R.HANCOCK	22.08.19	
Reduced Scale (A3)	Verifier	D.BRACEY	22.08.19	
1:100	Dwg Check	C.FLYNN	28.08.19	Date

* Refer to Revision 1 for Original Signature

Client:

Project: **OMARORO RESERVOIR**

**WAITANGI STREAM
WORK WITHIN BUFFER ZONE**

Discipline	CIVIL
Drawing No.	3262332-CE-1103
Rev.	0